

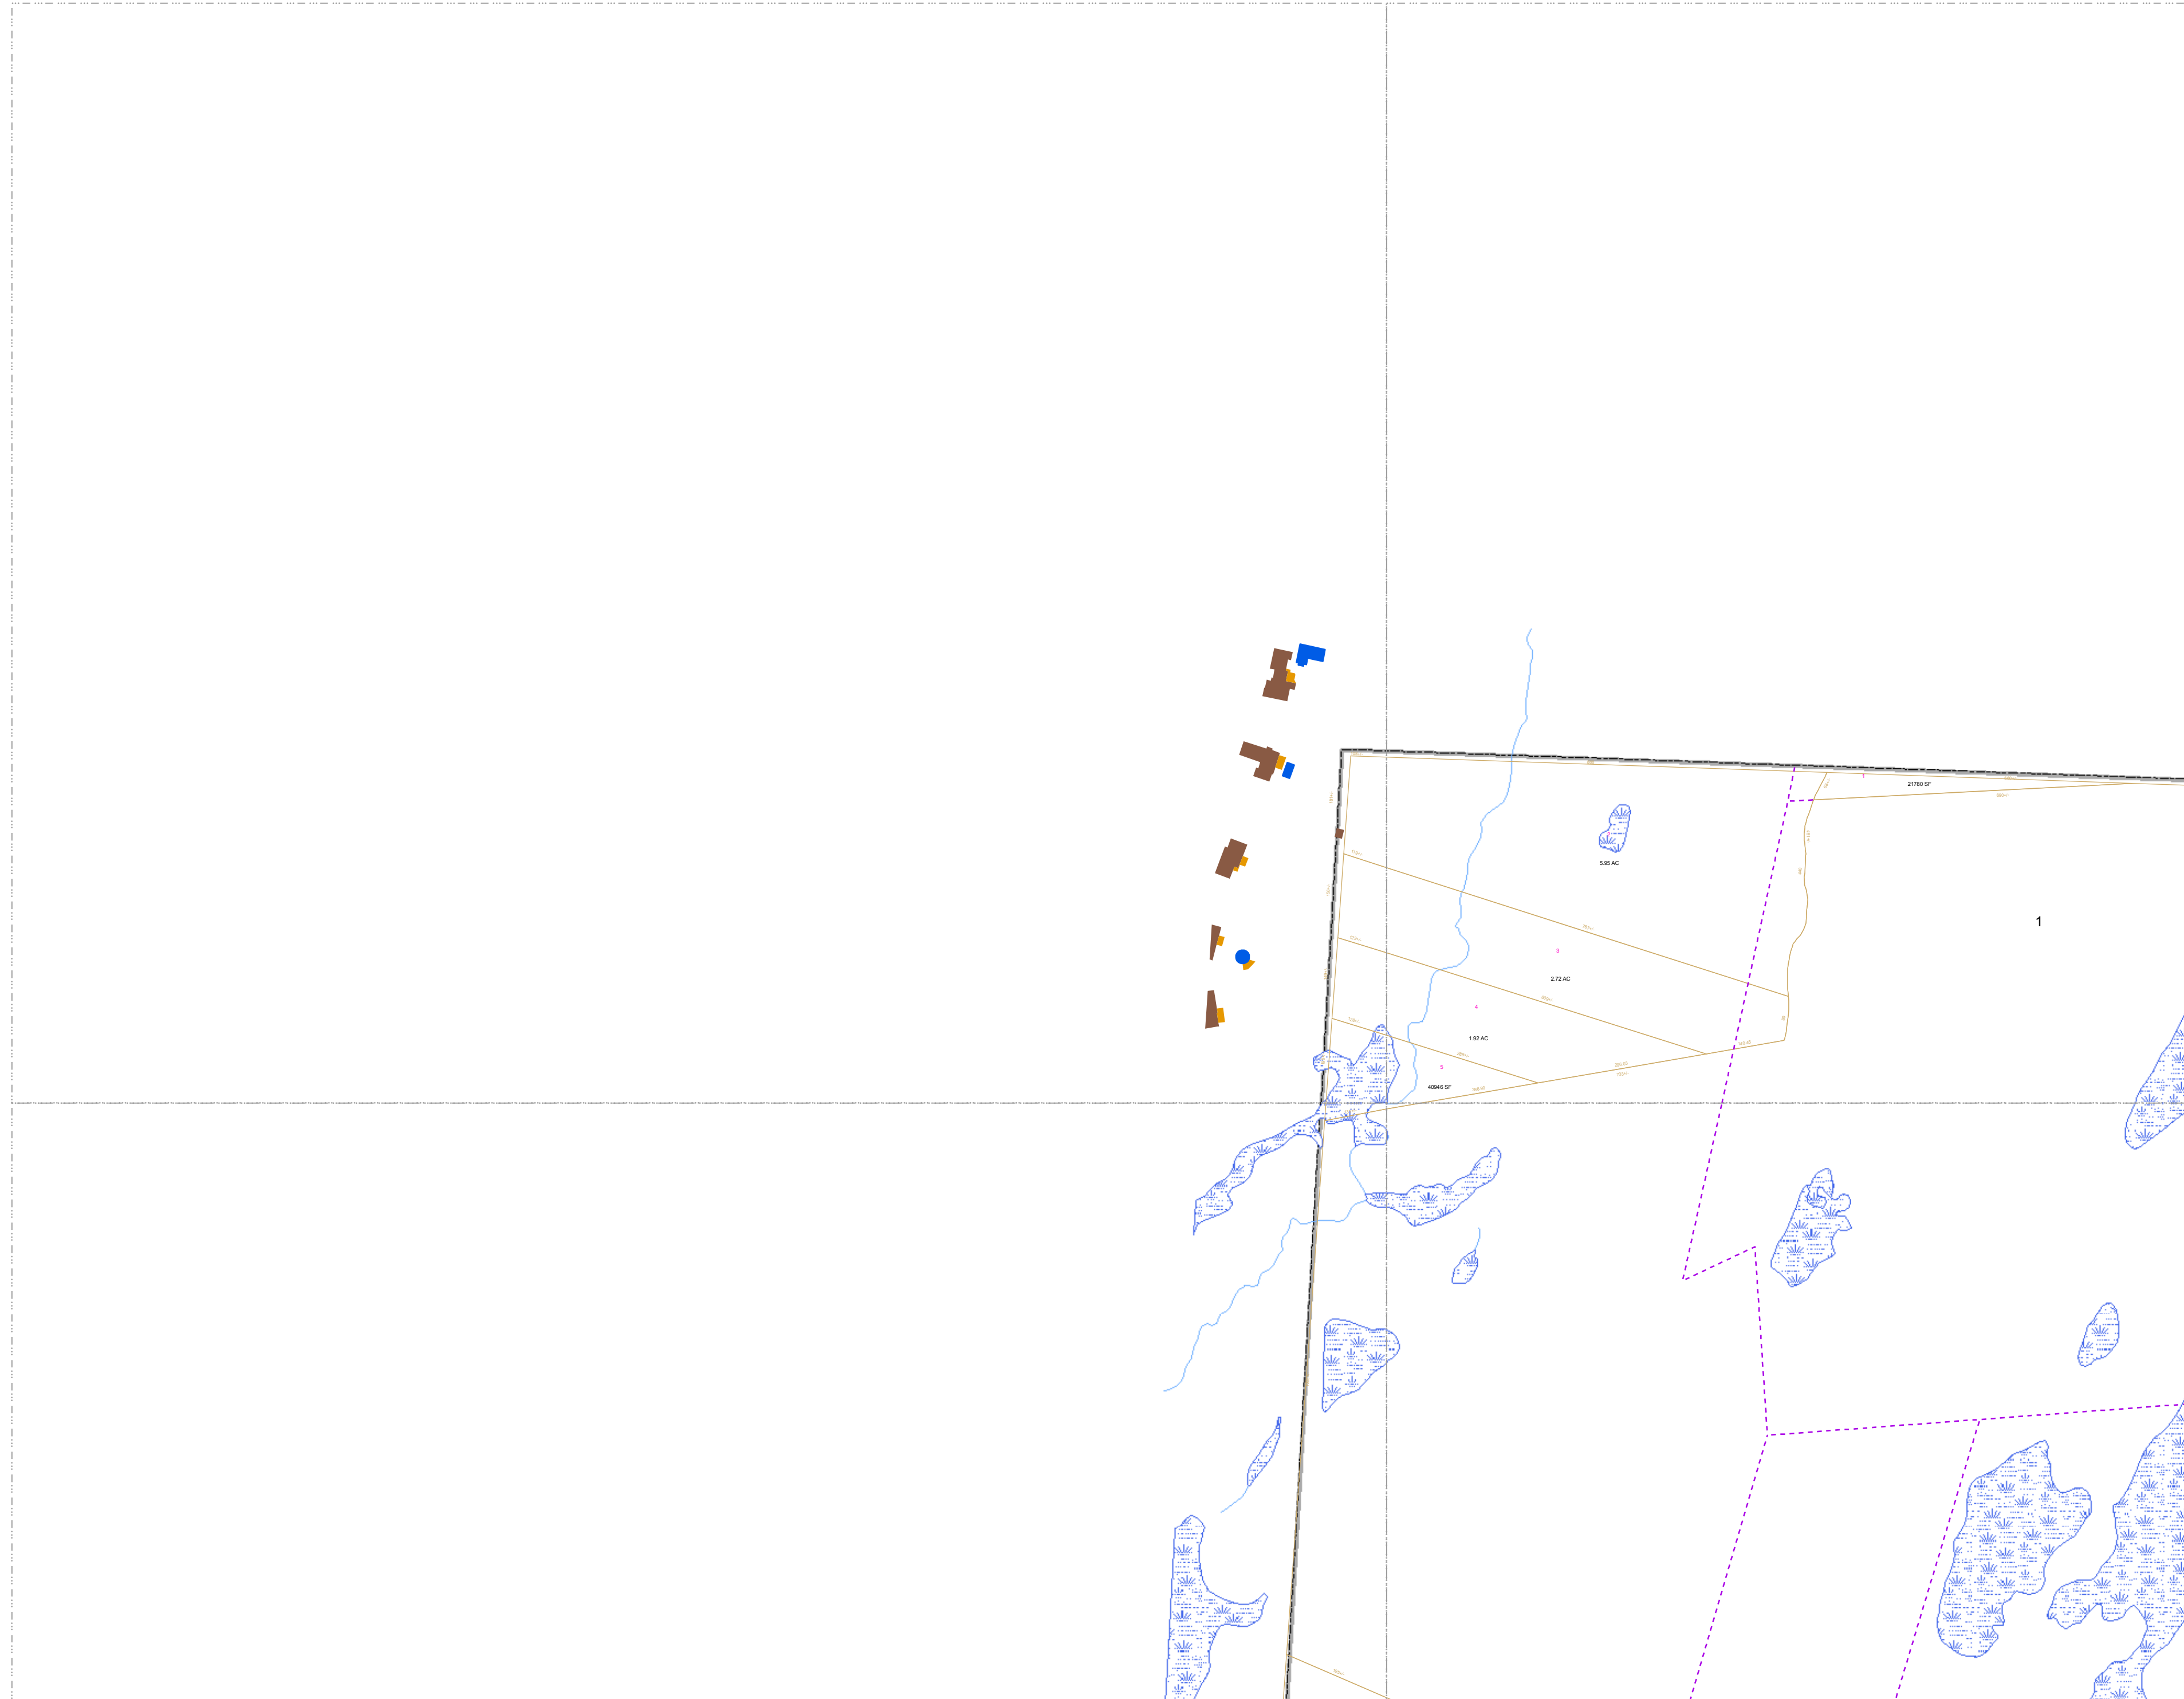


TAX MAP 1 OF WEST SPRINGFIELD MASSACHUSETTS

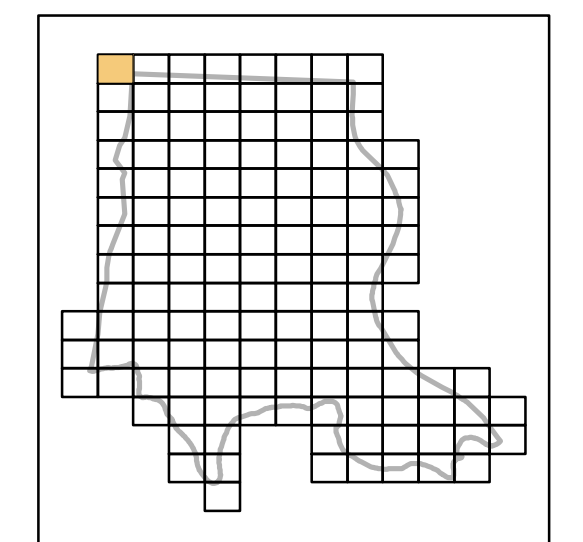

Legend

- | | | | |
|---------------------|----------------|------------------|-----------------------|
| | Town Boundary | Buildings | |
| | Property Lines | | Deck or Porch |
| | Railway | | Garage (Detached) |
| | Easements | | Residential |
| | Old Lot Lines | | Commercial |
| | Wetland | | Industrial |
| | Streams | | Demolished |
| | Rivers | | |
| | Swimming Pools | 1 | Block Number |
| Right of Way | | 1 | Parcel Number |
| | Public | 20000 SF | Parcel Area |
| | Private | 100.00 | Parcel Line Dimension |
| | Paper Street | 101 | Street Number |

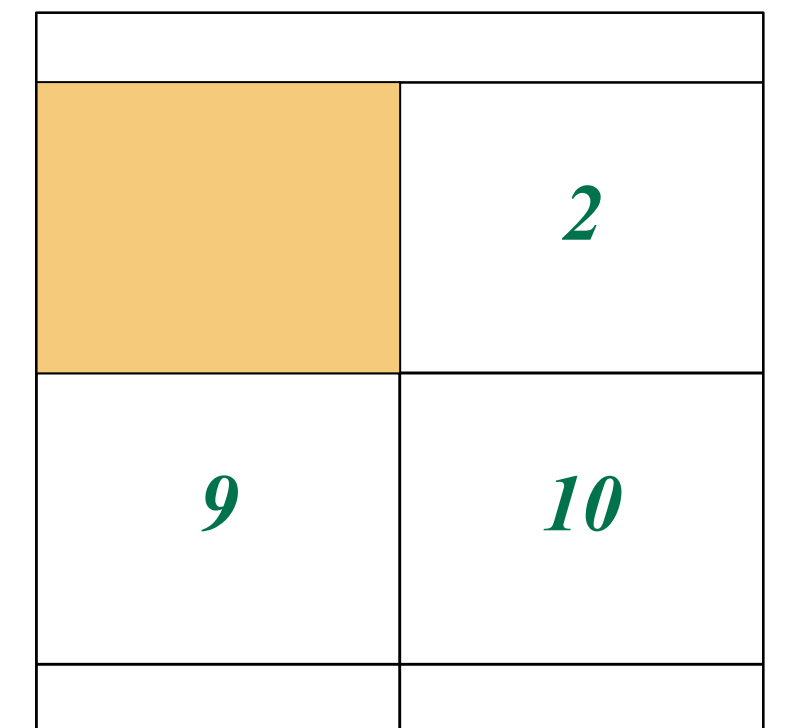

THIS MAP IS PREPARED FOR THE INVENTORY OF REAL PROPERTY WITHIN THE TOWN OF WEST SPRINGFIELD AND IS COMPILED FROM RECORDED DEEDS, PLATS, TAX MAPS, SURVEYS, PLANIMETRIC MAPS, AN OTHER PUBLIC RECORDS AND DATA. USERS OF THIS TAX MAP ARE HEREBY NOTIFIED THAT THE AFOREMENTIONED PUBLIC PRIMARY INFORMATION SOURCES SHOULD BE CONSULTED FOR VERIFICATION OF THE INFORMATION CONTAINED ON THIS MAP. THE TOWN OF WEST SPRINGFIELD AND ITS MAPPING CONTRACTORS ASSUME NO LEGAL RESPONSIBILITY FOR THE INFORMATION CONTAINED HEREIN.

1 inch = 200 feet

 Feet

